

MONROE


AT SEVEN BRIDGES

PLAN KEY

- 1501
- 1611
- 1825

ELEVATION KEY

- A - FARMHOUSE**
- B - CRAFTSMAN**
- C - MISSION**

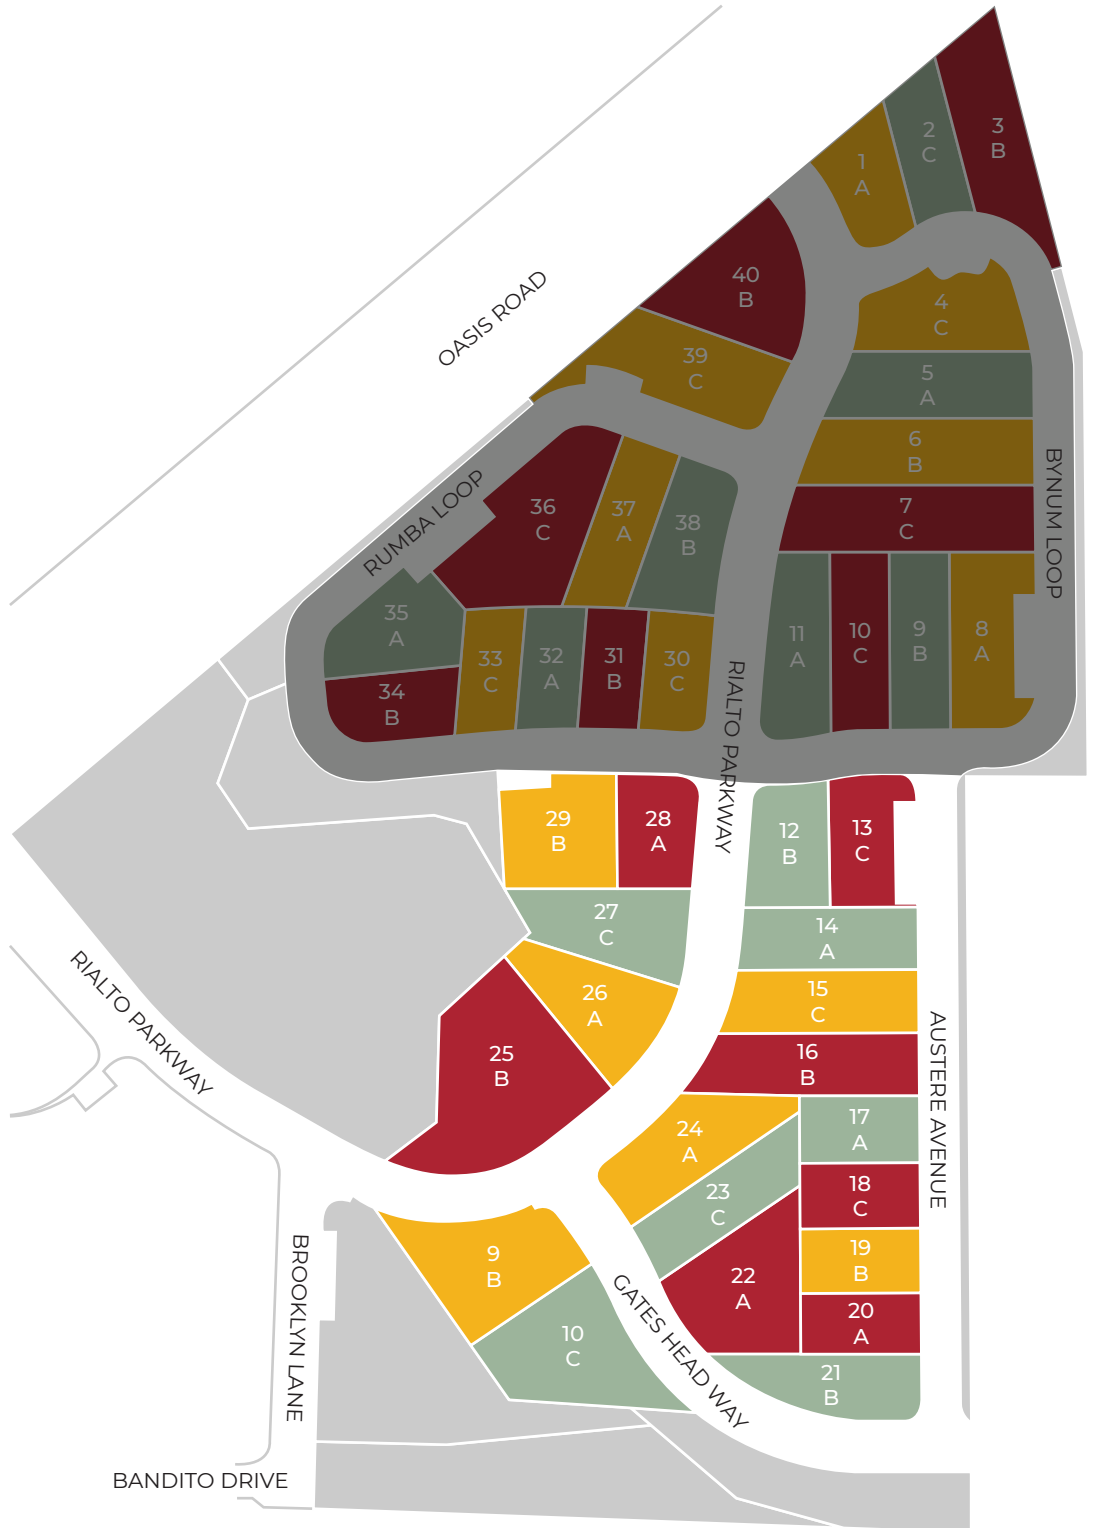

Monroe | (530) 564-1978 | Monroe@drhorton.com



D.R. Horton is an Equal Housing Opportunity Builder. Map is an artist's conception only and is not intended to be an actual depiction of the homes, lots, community amenities or landscaping. Map is not to scale. Lots vary in shape and size. D.R. Horton CA2, Inc.: CA DRE License #01239752; Contractor's License #750190.